

**DOCUMENTS
on DEPOSIT**

**Kent
County
Council**
kent.gov.uk



**These documents
should remain available
for public inspection until
30 November 2020**

In the District of Sevenoaks

**THE KENT COUNTY COUNCIL
(VARIOUS ROADS, THE DISTRICT OF SEVENOAKS)
(20MPH, 30MPH, 40MPH, 50MPH SPEED LIMITS AND
DERESTRICTED ROADS) AMENDMENT No.26 ORDER 2020**

Road Traffic Regulation Act 1984

Please return to:

Schemes Planning and Delivery Team

Kent County Council Highways, Transportation & Waste
Ashford Highway Depot
Javelin Way
Ashford
TN24 8AD



In the District of Sevenoaks

**THE KENT COUNTY COUNCIL
(VARIOUS ROADS, THE DISTRICT OF SEVENOAKS)
(20MPH, 30MPH, 40MPH, 50MPH SPEED LIMITS AND DERESTRICTED ROADS)
AMENDMENT No.26 ORDER 2020**

Road Traffic Regulation Act 1984

NOTICE is hereby given that the Kent County Council proposes to make the above-named Order under Sections 81, 82, 83 and 84 of the Road Traffic Regulation Act 1984, the effect of which would be to: -

To reduce the current speed limit to 20MPH on the following lengths of roads in Westerham, Sevenoaks:- **ATTERBURY CLOSE, BARTLETT ROAD, BLACK EAGLE CLOSE, BUCKHAM THORNS ROAD, COSTELLS MEADOW, CROFT ROAD, DARENTH GARDENS, DELAGARDE ROAD, FARLEY CROFT, FARLEY NURSERY, GRANVILLE ROAD, HOLLINGWORTH WAY, LODGE LANE, MARKET WAY, MARKET SQUARE, MARWELL, NEW STREET, QUEBEC AVENUE, RYSTED LANE, SQUERRYES MEDE, THE GREEN, THE PADDOCK, WELLS CLOSE, WESTBURY TERRACE AND WESTWAYS** – For their entire length. **CROYDON ROAD** – From its junction with High Street for a distance of 515 metres in a north westerly direction. **HIGH STREET** – From junction with Black Eagle Close to junction with Market Street. **LONDON ROAD** – From junction with Market Square for a distance of 435 metres in a northerly direction. **VICARAGE HILL** – From junction with Market Square to a point in line with eastern property boundary of Red Cow House.

To reduce or change the current speed limit to 30MPH on the following lengths of roads in Westerham, Sevenoaks:- **FARLEY LANE and QUEBEC SQUARE** - For their entire length. **BRASTED ROAD** – From junction with Quebec Square for a distance of 260 metres in a north easterly direction. **CROYDON ROAD** – From junction with Farley Lane for a distance of 170 metres in a south easterly direction. **LONODN ROAD** – From a point 50 metres south of junction with Beggars Lane to a point in line with the south western property boundary of The Crown. **VICARAGE HILL** – From junction with Quebec Square to a point in line with eastern boundary of Red Cow House.

Full details and a statement of the Council's reasons for making the proposed Order, a map indicating the location and the effect and a copy of any other Orders which will be amended by the proposed Order may be examined Monday to Friday at The Kent County Council, Sessions House, Maidstone, ME14 1XQ, and at Kent Highways, Transportation & Waste, Ashford Highway Depot, Henwood Industrial Estate, Unit 4 Javelin Way, Ashford, Kent TN24 8AD during normal office hours or viewed online from 6 November at www.kent.gov.uk/highwaysconsultations

Representations for supporting or objecting to the proposed Order can be made via our website using the above link or alternatively you can write to The TRO Co-ordinator, Schemes Planning & Delivery Team, Highways, Transportation & Waste, Kent County Council, Ashford Highway Depot, Henwood Industrial Estate, Javelin Way, Ashford, TN24 8AD by 12 noon on Monday 30 November 2020.

Simon Jones

Director of Highways, Transportation & Waste

STATEMENT of REASON



In the District of Sevenoaks

THE KENT COUNTY COUNCIL
(VARIOUS ROADS, THE DISTRICT OF SEVENOAKS)
(20MPH, 30MPH, 40MPH, 50MPH SPEED LIMITS AND DERESTRICTED ROADS)
AMENDMENT No.26 ORDER 2020

Road Traffic Regulation Act 1984

The Kent County Council as traffic authority intends to make the Order referred to above and as shown on the drawing accompanying this document for the following reasons :-

- Avoid the danger to persons or other traffic using the road or any other road or for preventing the likelihood of any such danger arising;
- The reduction of the speed limit is to provide a safer route to and from the schools and for the safety of all pedestrians using the school accesses.

Nikola Floodgate

Schemes Planning and Delivery Manager

THE KENT COUNTY COUNCIL
(VARIOUS ROADS, THE DISTRICT OF SEVENOAKS)
(20MPH, 30MPH, 40MPH, 50MPH SPEED LIMITS AND DERESTRICTED ROADS)
AMENDMENT No.26 ORDER 2020

ROAD TRAFFIC REGULATION ACT 1984

THE KENT COUNTY COUNCIL, acting as Local Traffic Authority and in exercise of its powers under Sections 81, 82, 83 and 84 of the Road Traffic Regulation Act 1984 (hereinafter referred to as 'the Act') as amended, and of all other enabling powers and after consultation with the Chief Officer of Police in accordance with Part III of Schedule 9 to the Act, hereby propose to make the following Order.

REVOCATION, MODIFICATION AND AMENDMENTS

The 'Kent County Council (Various Roads, The District of Sevenoaks) (20MPH, 30MPH, 40MPH, 50MPH Speed Limits and Derestricted Roads) Consolidation Order 2012' ('the Order of 2012') to be amended as follows;

In Schedule 3 of the Order of 2012 the following entries as in the Table below shall be added to the Schedule.

Item No	Road Name	Parish	Description
232	CROYDON ROAD	WESTERHAM	From a point 105 metres east of its junction with Westways to a point 115 metres west of its junction with Westways.

In Schedule 2 of the Order of 2012 the following entries as in the Table below shall be added to the Schedule.

Item No	Road Name	Parish	Description
165	ATTERBURY CLOSE	WESTERHAM	For its entire length.
166	BARTLETT ROAD	WESTERHAM	For its entire length.
167	BLACK EAGLE CLOSE	WESTERHAM	For its entire length.
168	BUCKHAM THORNS ROAD	WESTERHAM	For its entire length.
169	COSTELLS MEADOW	WESTERHAM	For its entire length.
170	CROFT ROAD	WESTERHAM	For its entire length.
171	CROYDEN ROAD	WESTERHAM	From its junction with High Street for a distance of 515 metres in a north westerly direction.
172	DARENTH GARDENS	WESTERHAM	For its entire length.
173	DELAGARDE ROAD	WESTERHAM	For its entire length.
174	FARLEY CROFT	WESTERHAM	For its entire length.
175	FARLEY NURSERY	WESTERHAM	For its entire length.
176	GRANVILLE ROAD	WESTERHAM	For its entire length.
177	HIGH STREET	WESTERHAM	From its junction with Black Eagle Close to its junction with Market Square.
178	HOLLINGWORTH WAY	WESTERHAM	For its entire length.
179	LODGE LANE	WESTERHAM	For its entire length.
180	LONDON ROAD	WESTERHAM	From its junction with Market Square for a distance of 435 metres in a northerly direction.
181	MARKET WAY	WESTERHAM	For its entire length.

182	MARKET SQUARE	WESTERHAM	For its entire length.
183	MARWELL	WESTERHAM	For its entire length.
184	NEW STREET	WESTERHAM	For its entire length.
185	QUEBEC AVENUE	WESTERHAM	For its entire length.
186	RYSTED LANE	WESTERHAM	For its entire length.
187	SQUERRYES MEDE	WESTERHAM	For its entire length.
188	THE GREEN	WESTERHAM	For its entire length.
189	THE PADDOCK	WESTERHAM	For its entire length.
190	VICARAGE HILL	WESTERHAM	From its junction with Market Square to a point in line with the eastern property boundary of Red Cow House.
191	WELLS CLOSE	WESTERHAM	For its entire length.
192	WESTBURY TERRACE	WESTERHAM	For its entire length.
193	WESTWAYS	WESTERHAM	For its entire length.

In Schedule 3 of the Order of 2012 the following entries as in the Table below shall be added to the Schedule.

Item No	Road Name	Parish	Description
249	BRASTED ROAD	WESTERHAM	From its junction with Quebec Square for a distance of 260 metres in a north easterly direction.
232	CROYDON ROAD	WESTERHAM	From its junction with Farley lane for a distance of 170 metres in a south easterly direction.
250	FARLEY LANE	WESTERHAM	For its entire length.
251	LONDON ROAD	WESTERHAM	From a point 50 metres south of its junction with Beggars Lane to a point in line with the south western property boundary of The Crown.
252	QUEBEC SQUARE	WESTERHAM	For its entire length.
253	VICARAGE HILL	WESTERHAM	From its junction with Quebec Square to a point in line with the eastern property boundary of Red Cow House.

CITATION AND COMMENCEMENT

This Order may be cited as 'The Kent County Council (Various Roads, The District of Sevenoaks) (20mph, 30mph, 40mph, 50mph Speed Limits and Derestricted Roads) Amendment No.26 Order 2020' ('this Order') and shall come into operation on the day 2020.

GIVEN under the Common Seal of The Kent County Council


This day of 2020

THE COMMON SEAL OF THE KENT COUNTY COUNCIL

was hereunto affixed

In the presence of: -

Authorised signatory

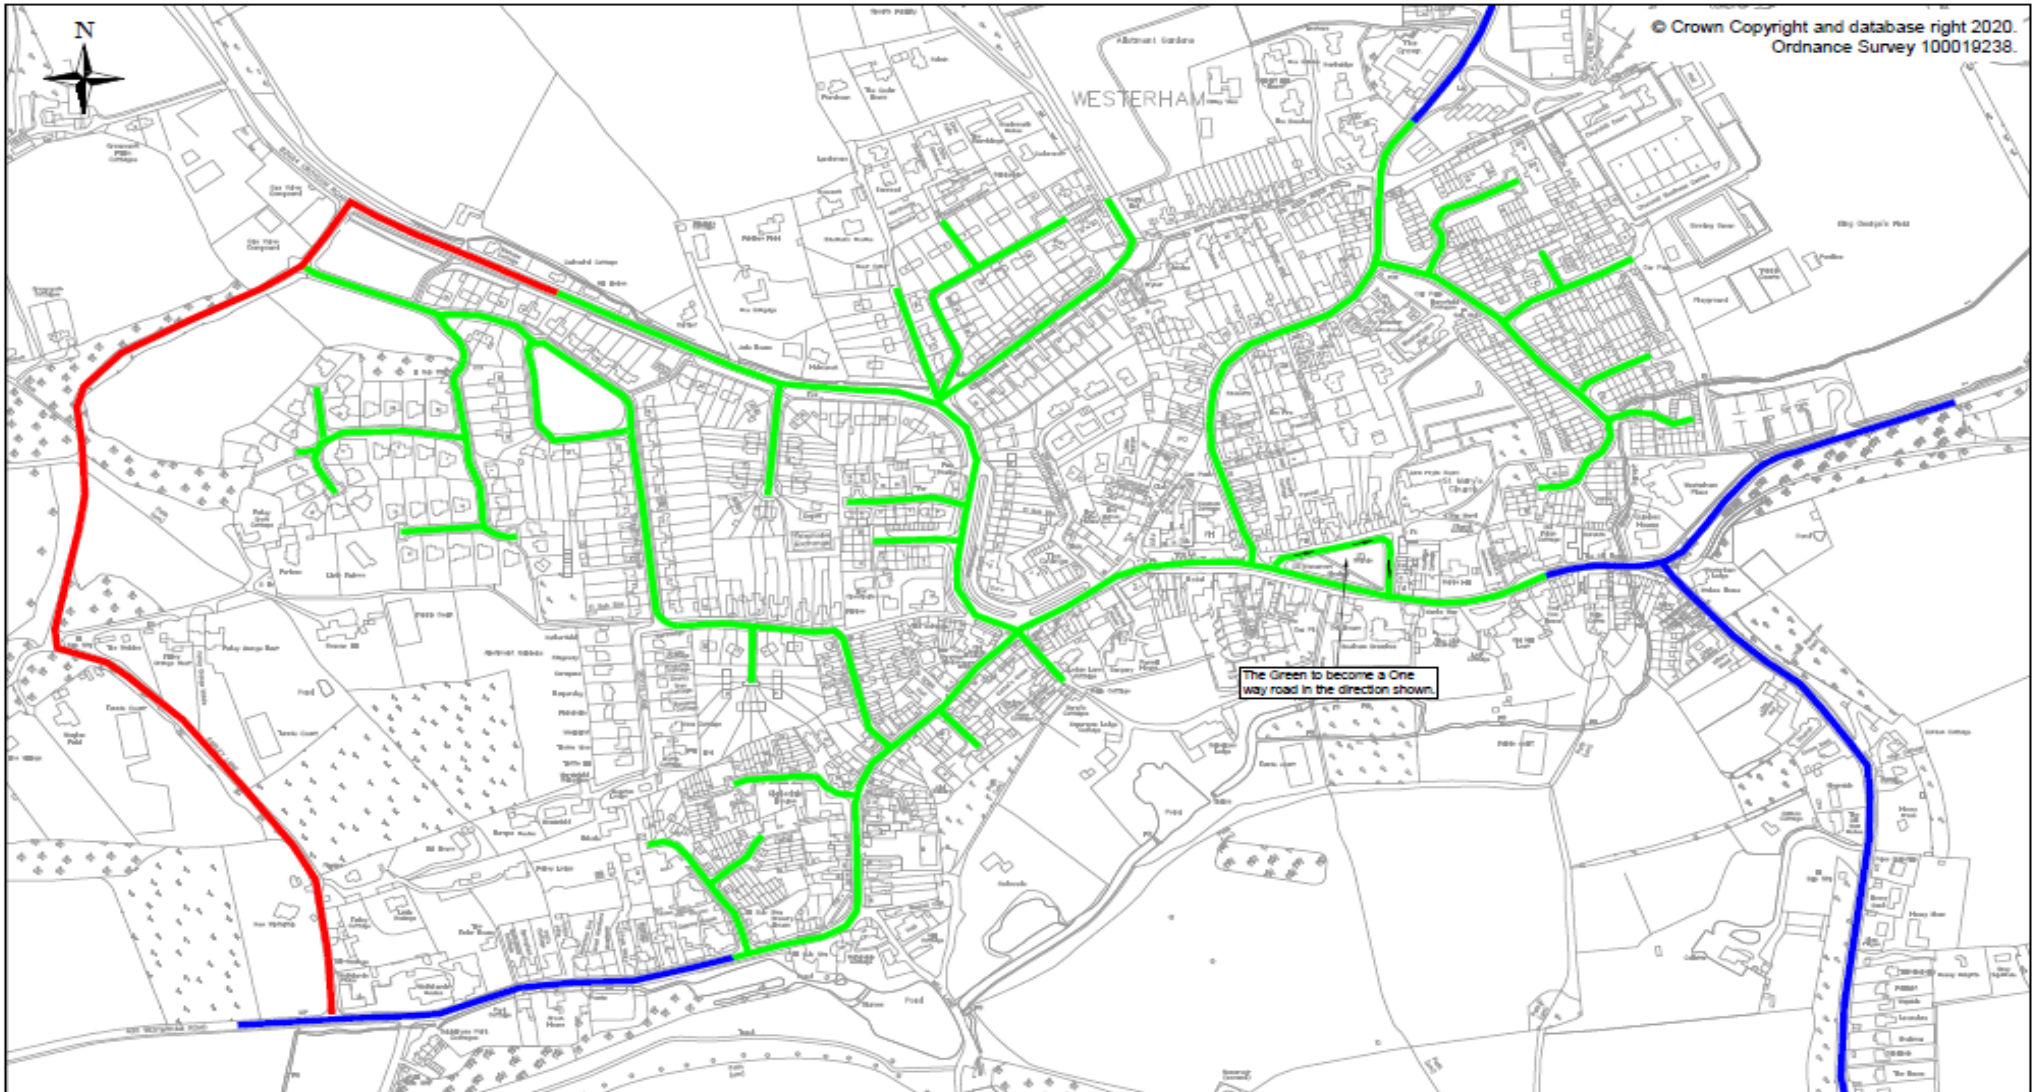

© Crown Copyright and database right 2020.
Ordnance Survey 100019238.

	Proposed 20mph speed limit
	Existing 30mph speed limit
	Proposed 30mph speed limit

0	05/10/2020	Final Issue	JOG		
Rev	Revision Date	Purpose of revision	Drawn	Checked	App'd



Kent County Council
Ashford Highway Depot
Herwood Industrial Estate
Ashford TN24 5AD
Tel: 03000 418191

Project	Westerham Town Centre Proposed 20mph and 30mph Speed Limits
Drawing title	20/21-EXT-SE-15 Proposed Speed Limit Extents

This drawing is not to be used in whole or part other than for the intended purpose and project as defined on this drawing. Refer to the contract for full terms and conditions.		
Drawing status: For consultation		
Scale	NTS	Do not scale
Drawing number	20/21-EXT-SE-15-10	Rev
		0